



VESTIAIRES / DOUCHE + ECHAUFFEMENT

2

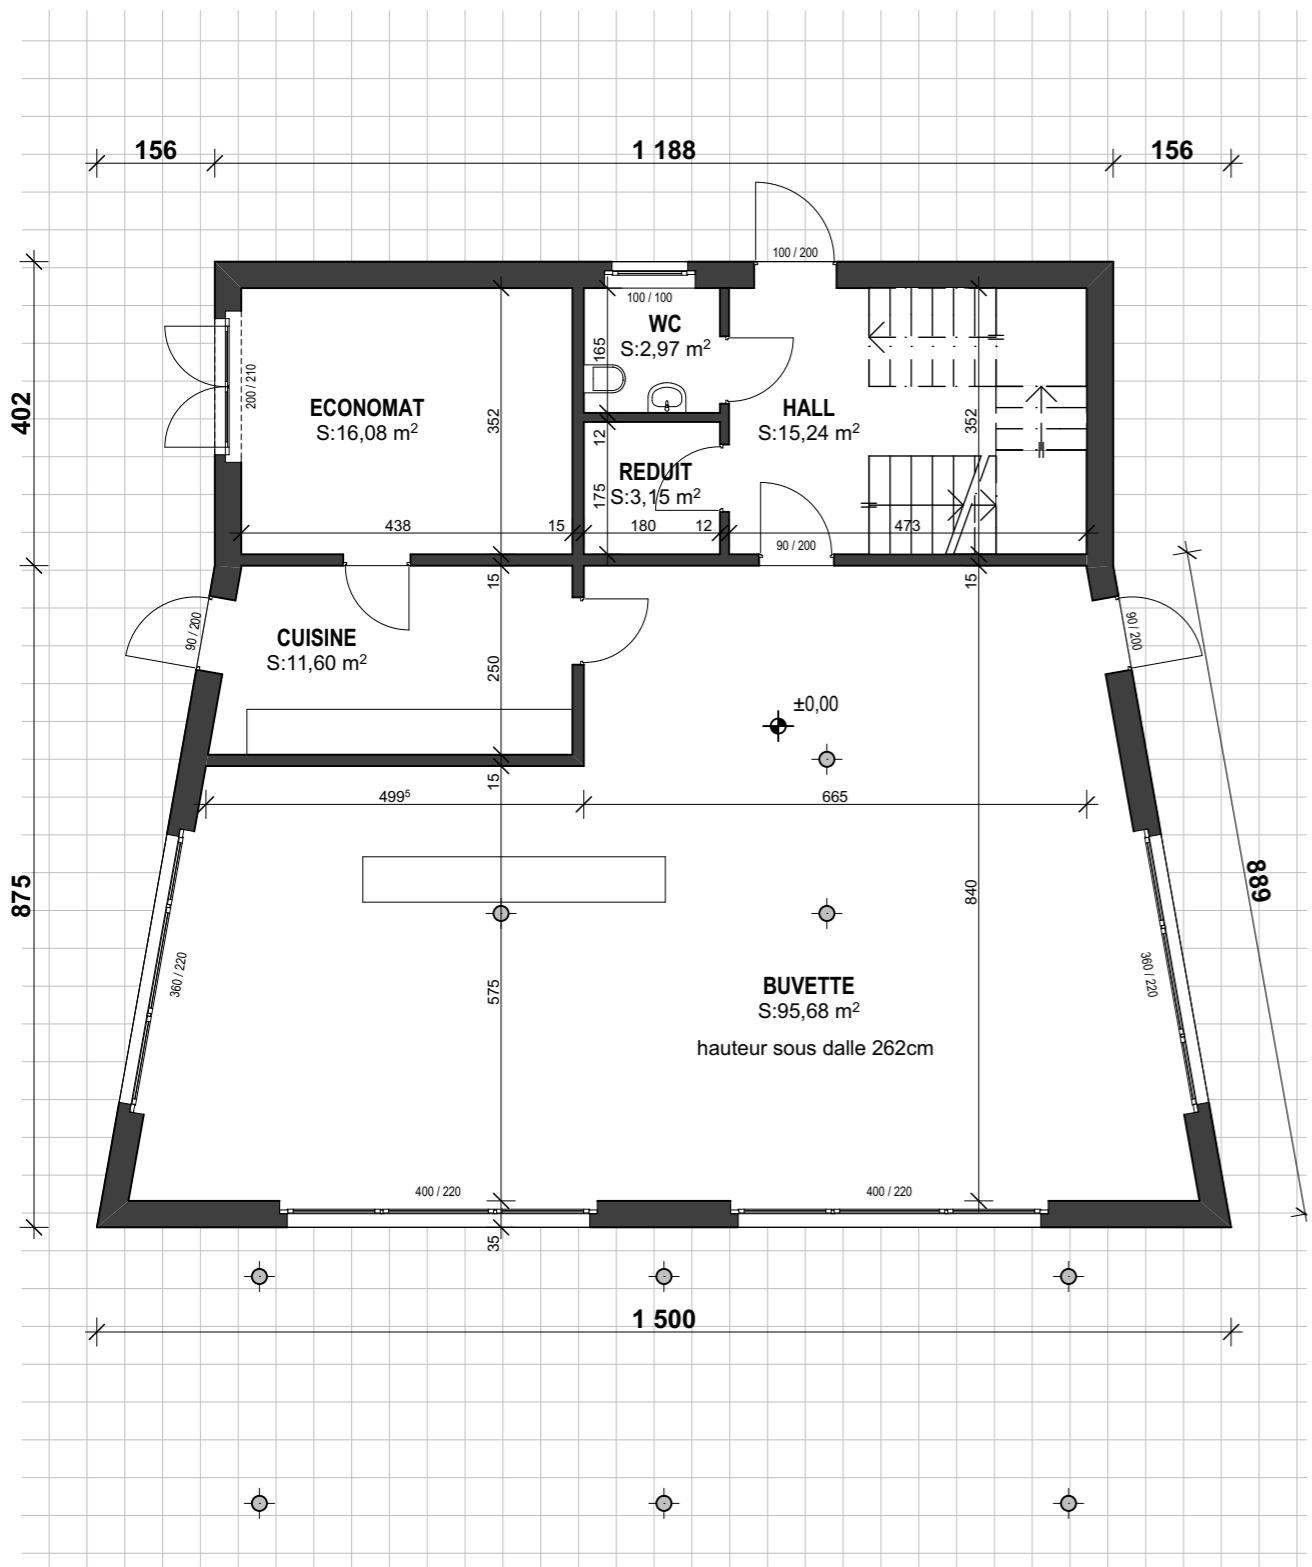


BUVETTE

(B)

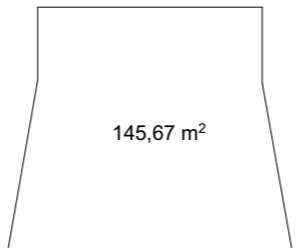

145,67 m²

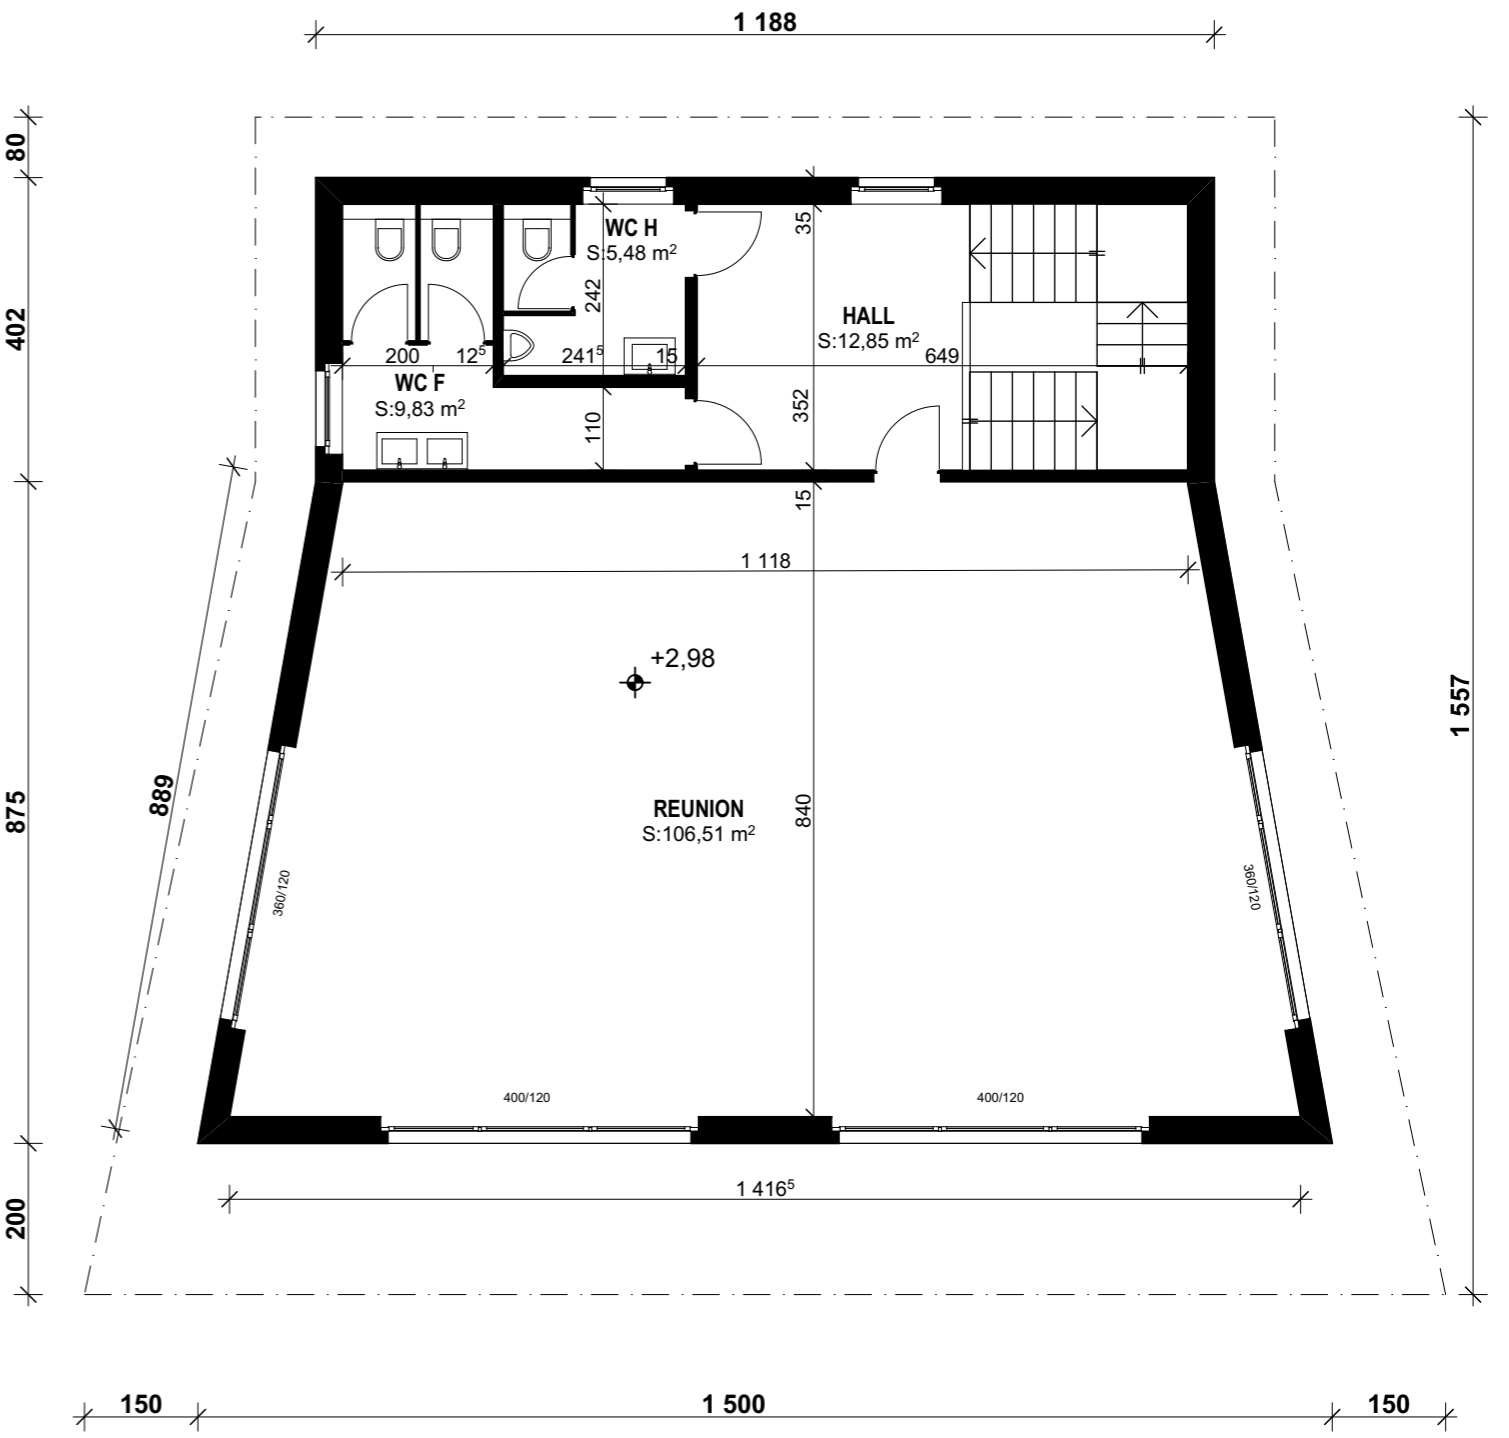

SALLE DE REUNION

(B)